


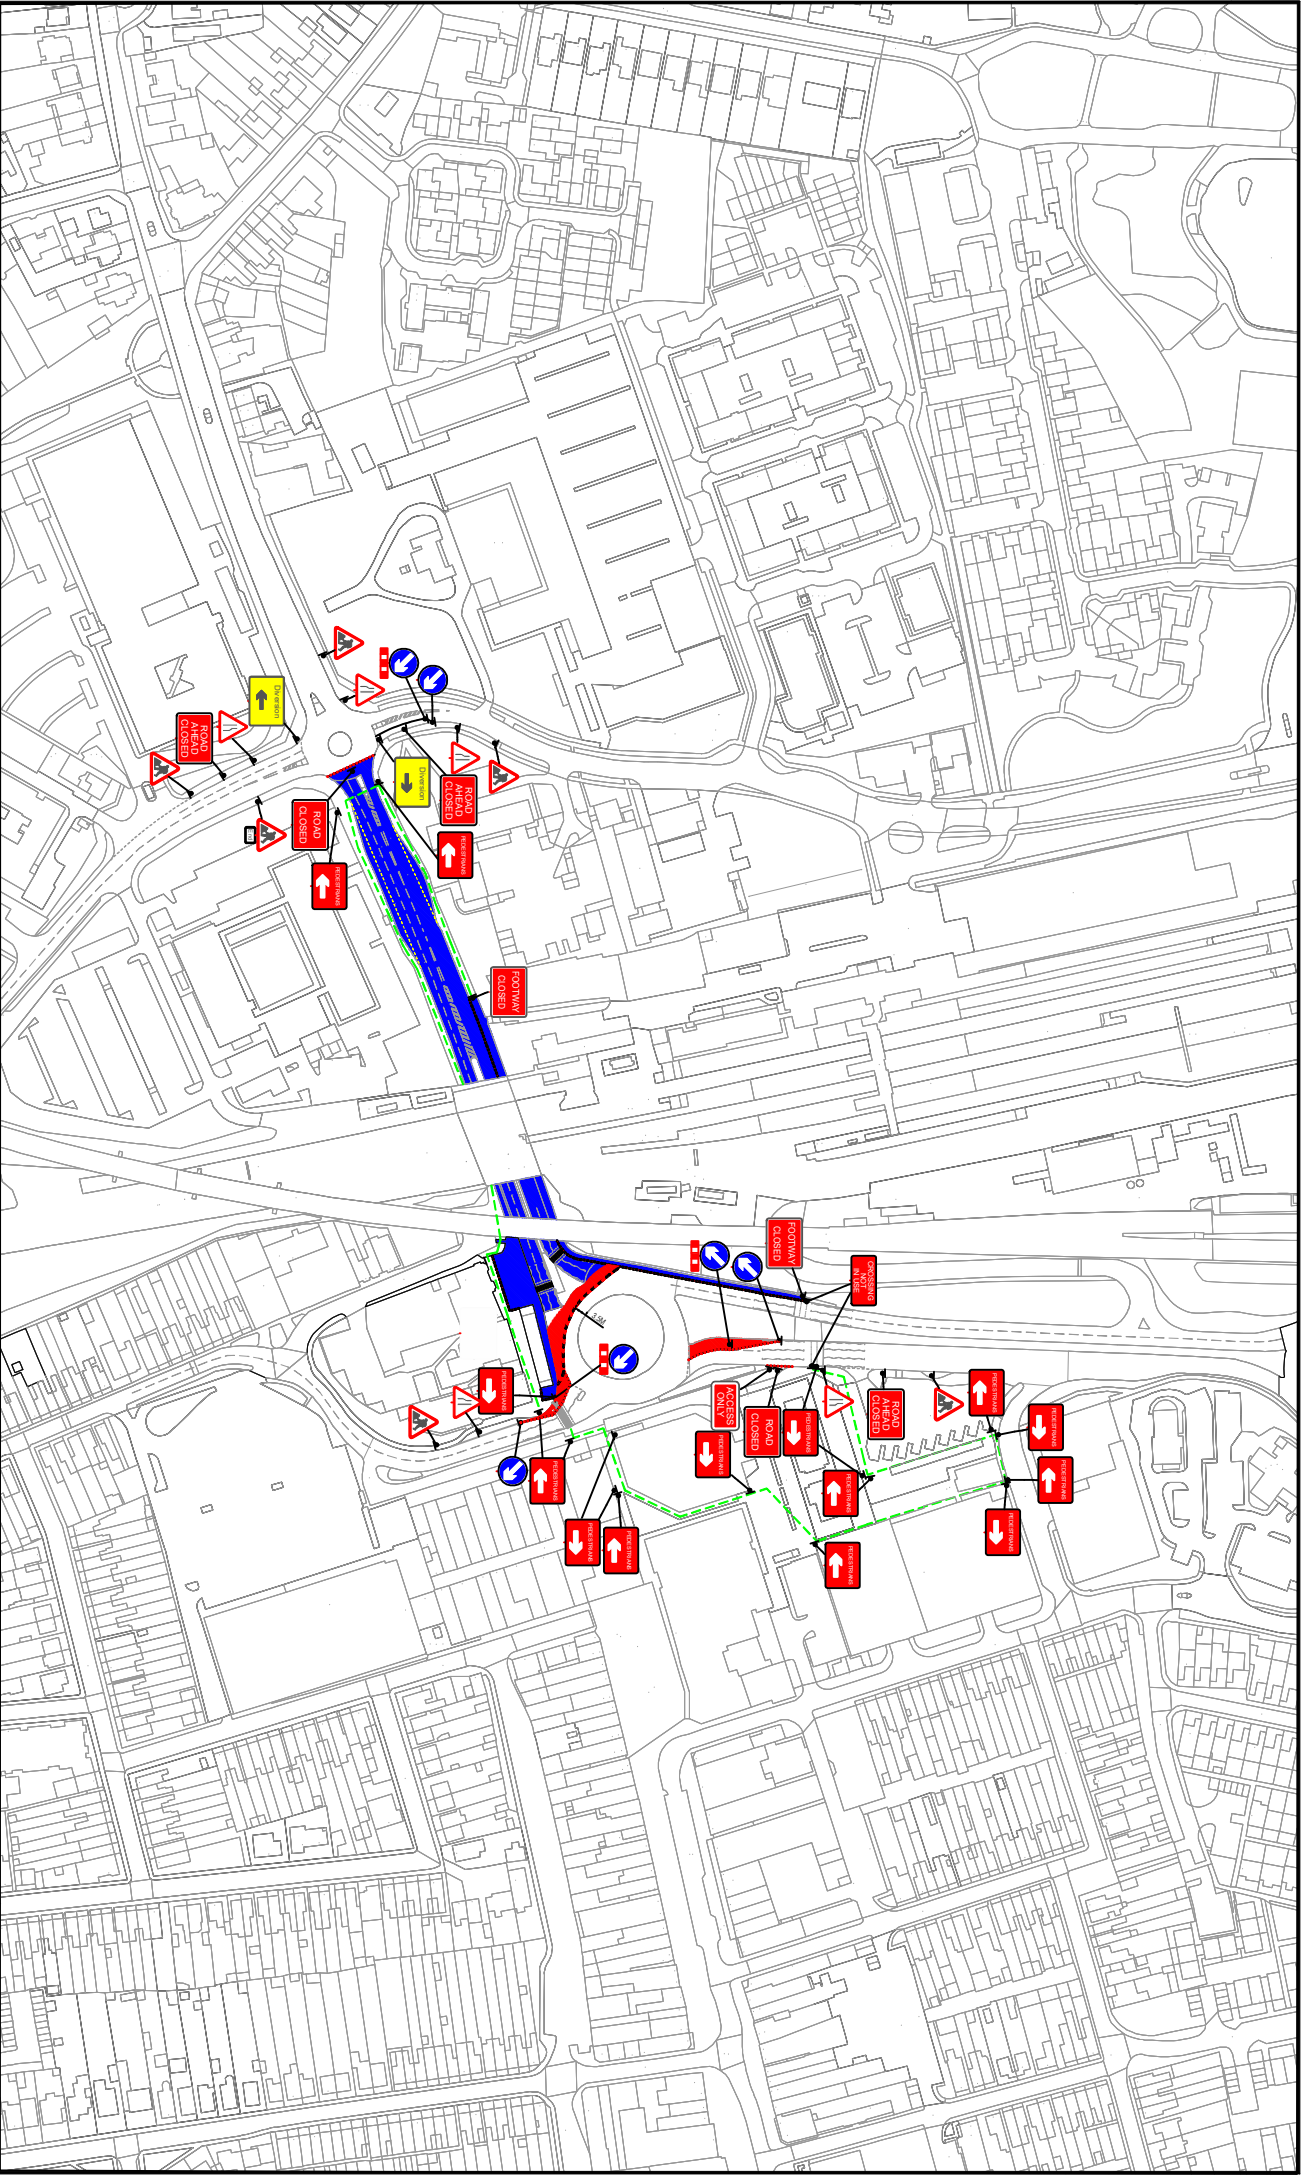

 **EWR Alliance**
Connecting People

30

SAFETY ZONE DIMENSIONS (S)
Permanent speed limit 30mph or less
Sideways safety zone 0.5m
Longways safety zone 0.5m
(Dimensions are minima)

Drawing Office

DWG Number EWR2-2C-C1BFO-0003 Date Surveyed Customer
Revision Number 3 PT
Drawn By Date Drawn 13-07-20
Survey By DB Phase Number 1 of 2
Checked By EUL Page Number 2 of 2

Area of Works

 Safety Zones
 Temp Traffic Signals
900mm/1200mm Road
Signs on 'A' Frames
 750mm Road Signs
750mm/1m Road Cones
 Proposed Pedestrian Diversion

Site Details Address

C1 BFO
B4034 Queensway
Bletchley
MK2 2SN
DRAWING IN CONJUNCTION WITH
EWR2-2C-C1BFO-0003 Page 1

Drawing Notes

CNE Approval: [Signature] Approved By: DB
Approval Date: [Date] Checked By: EL